


Plant Layout

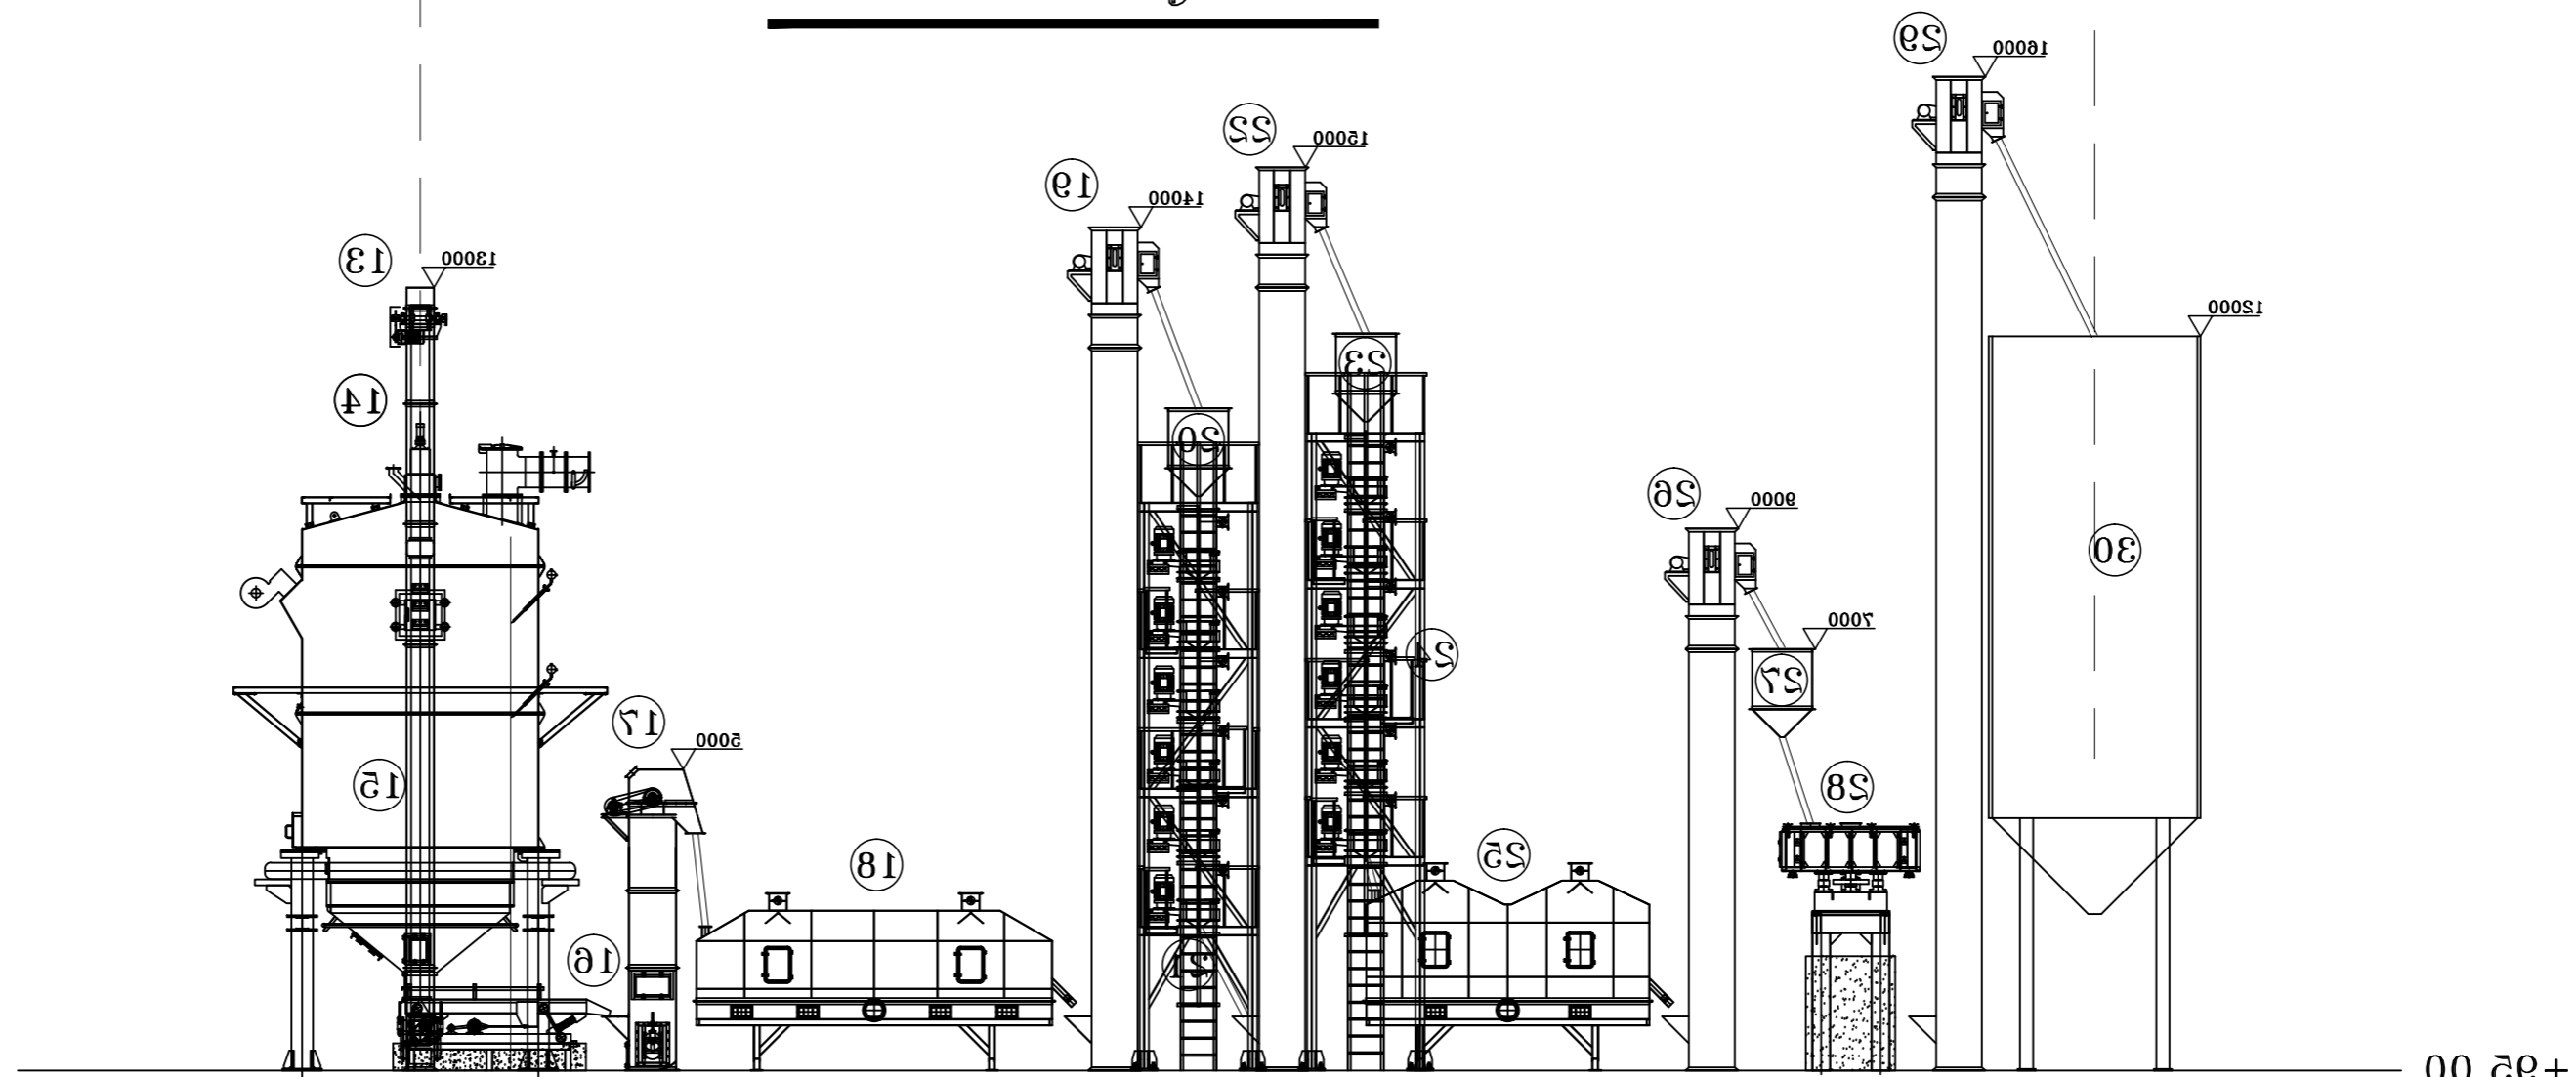

Elevation 02