



Elevation 01

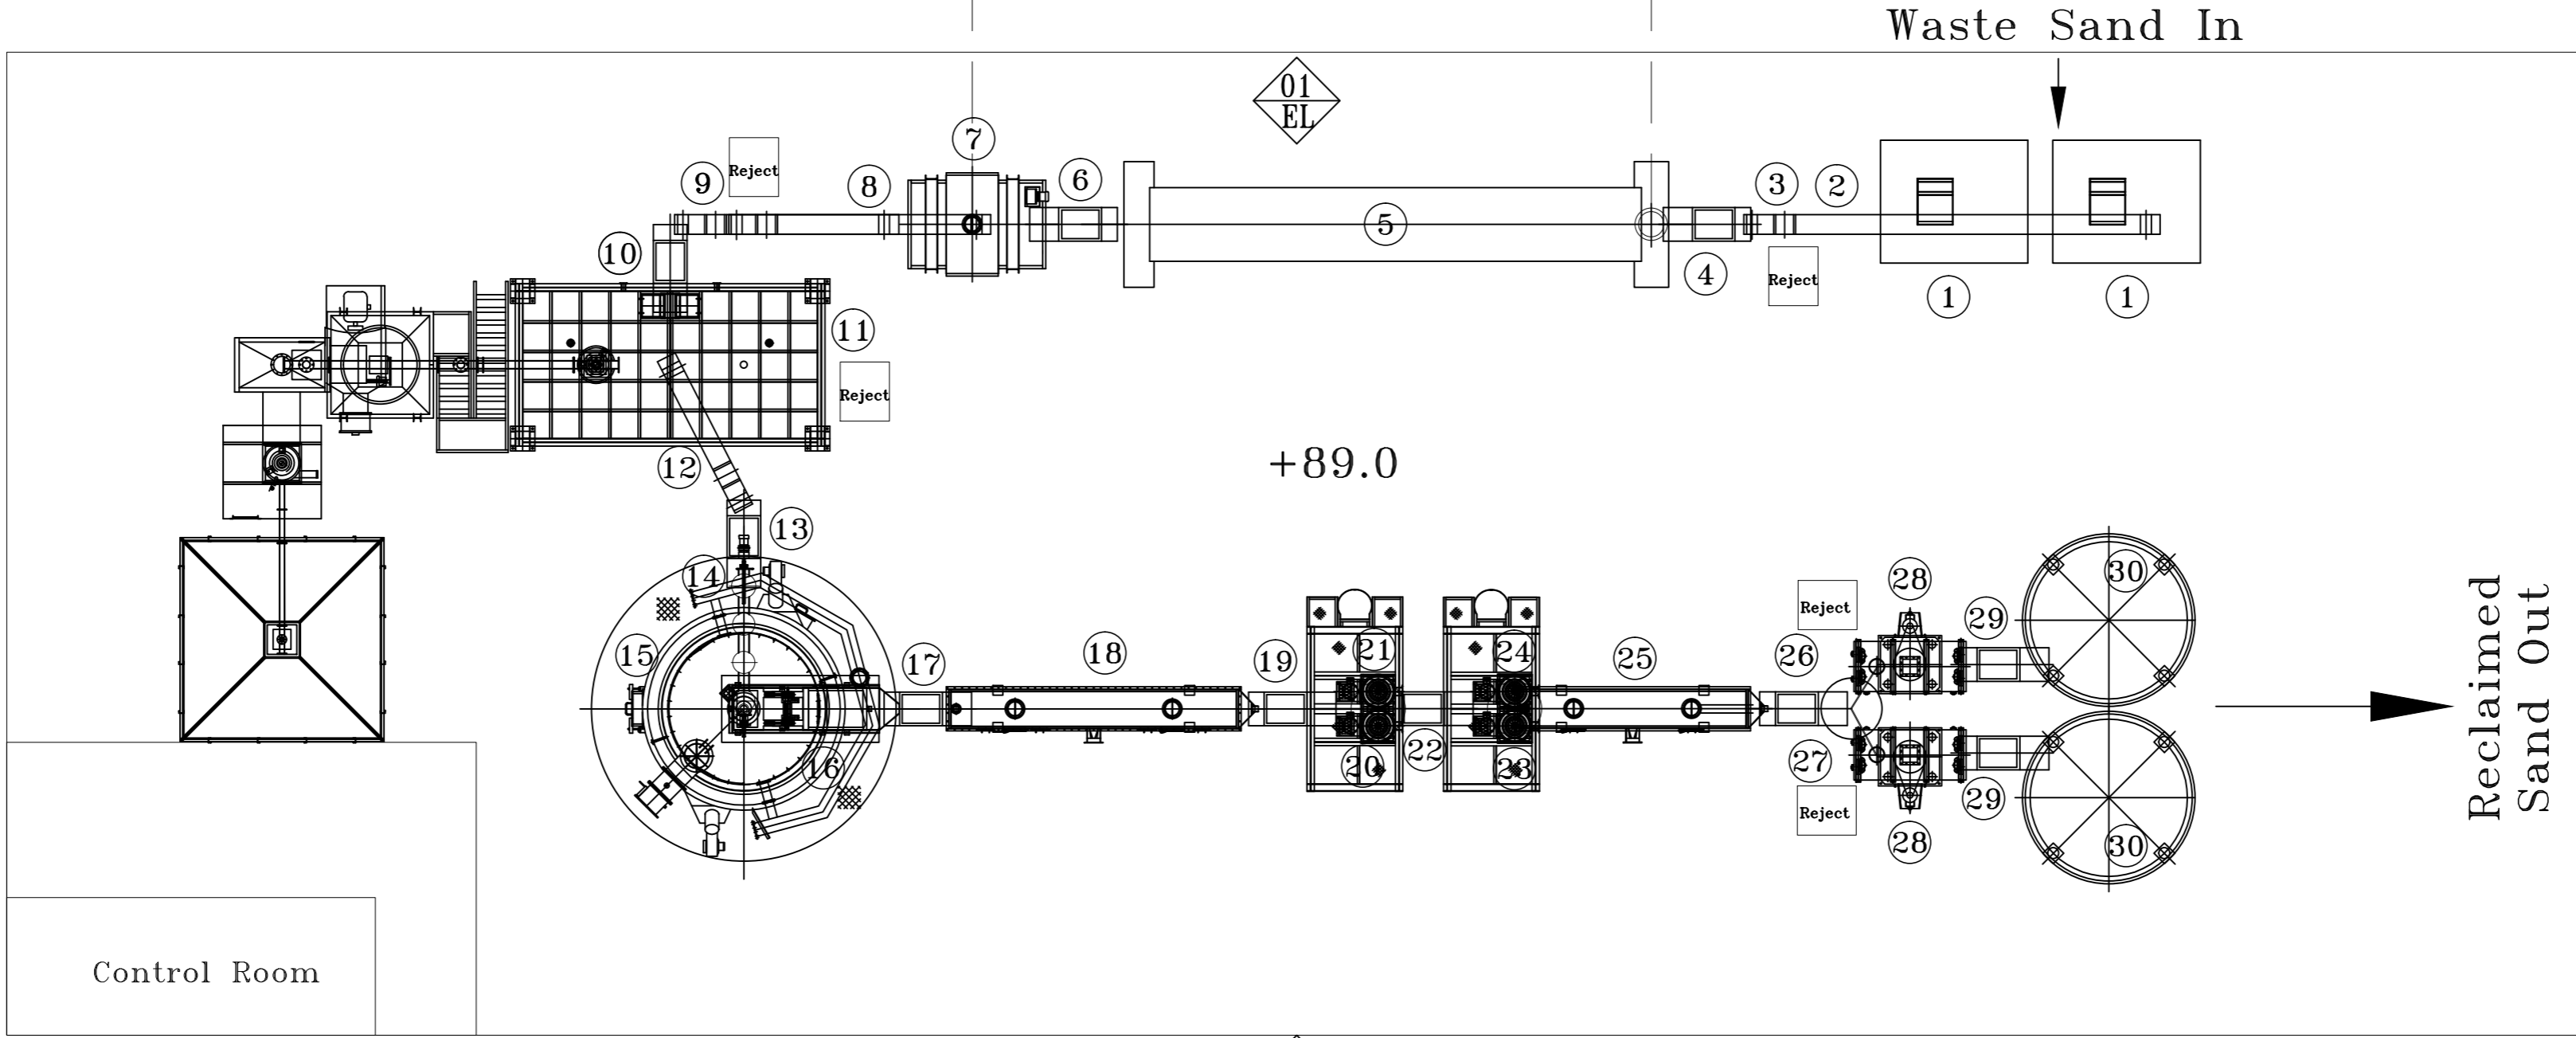

Control Room

Reclaimed Sand Out

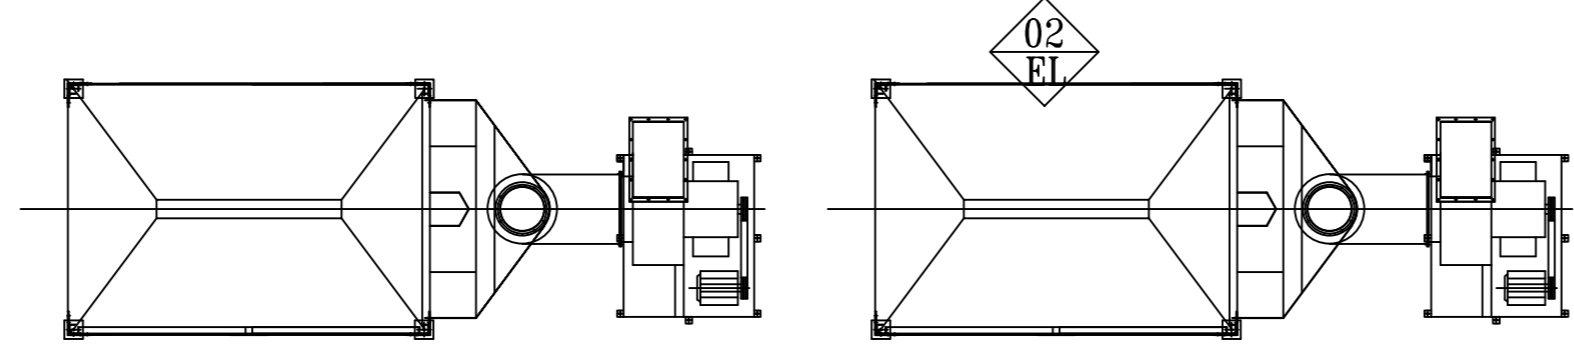

Plant Layout