


SHT.NO	NO. OF SHTS.	DRG NO.

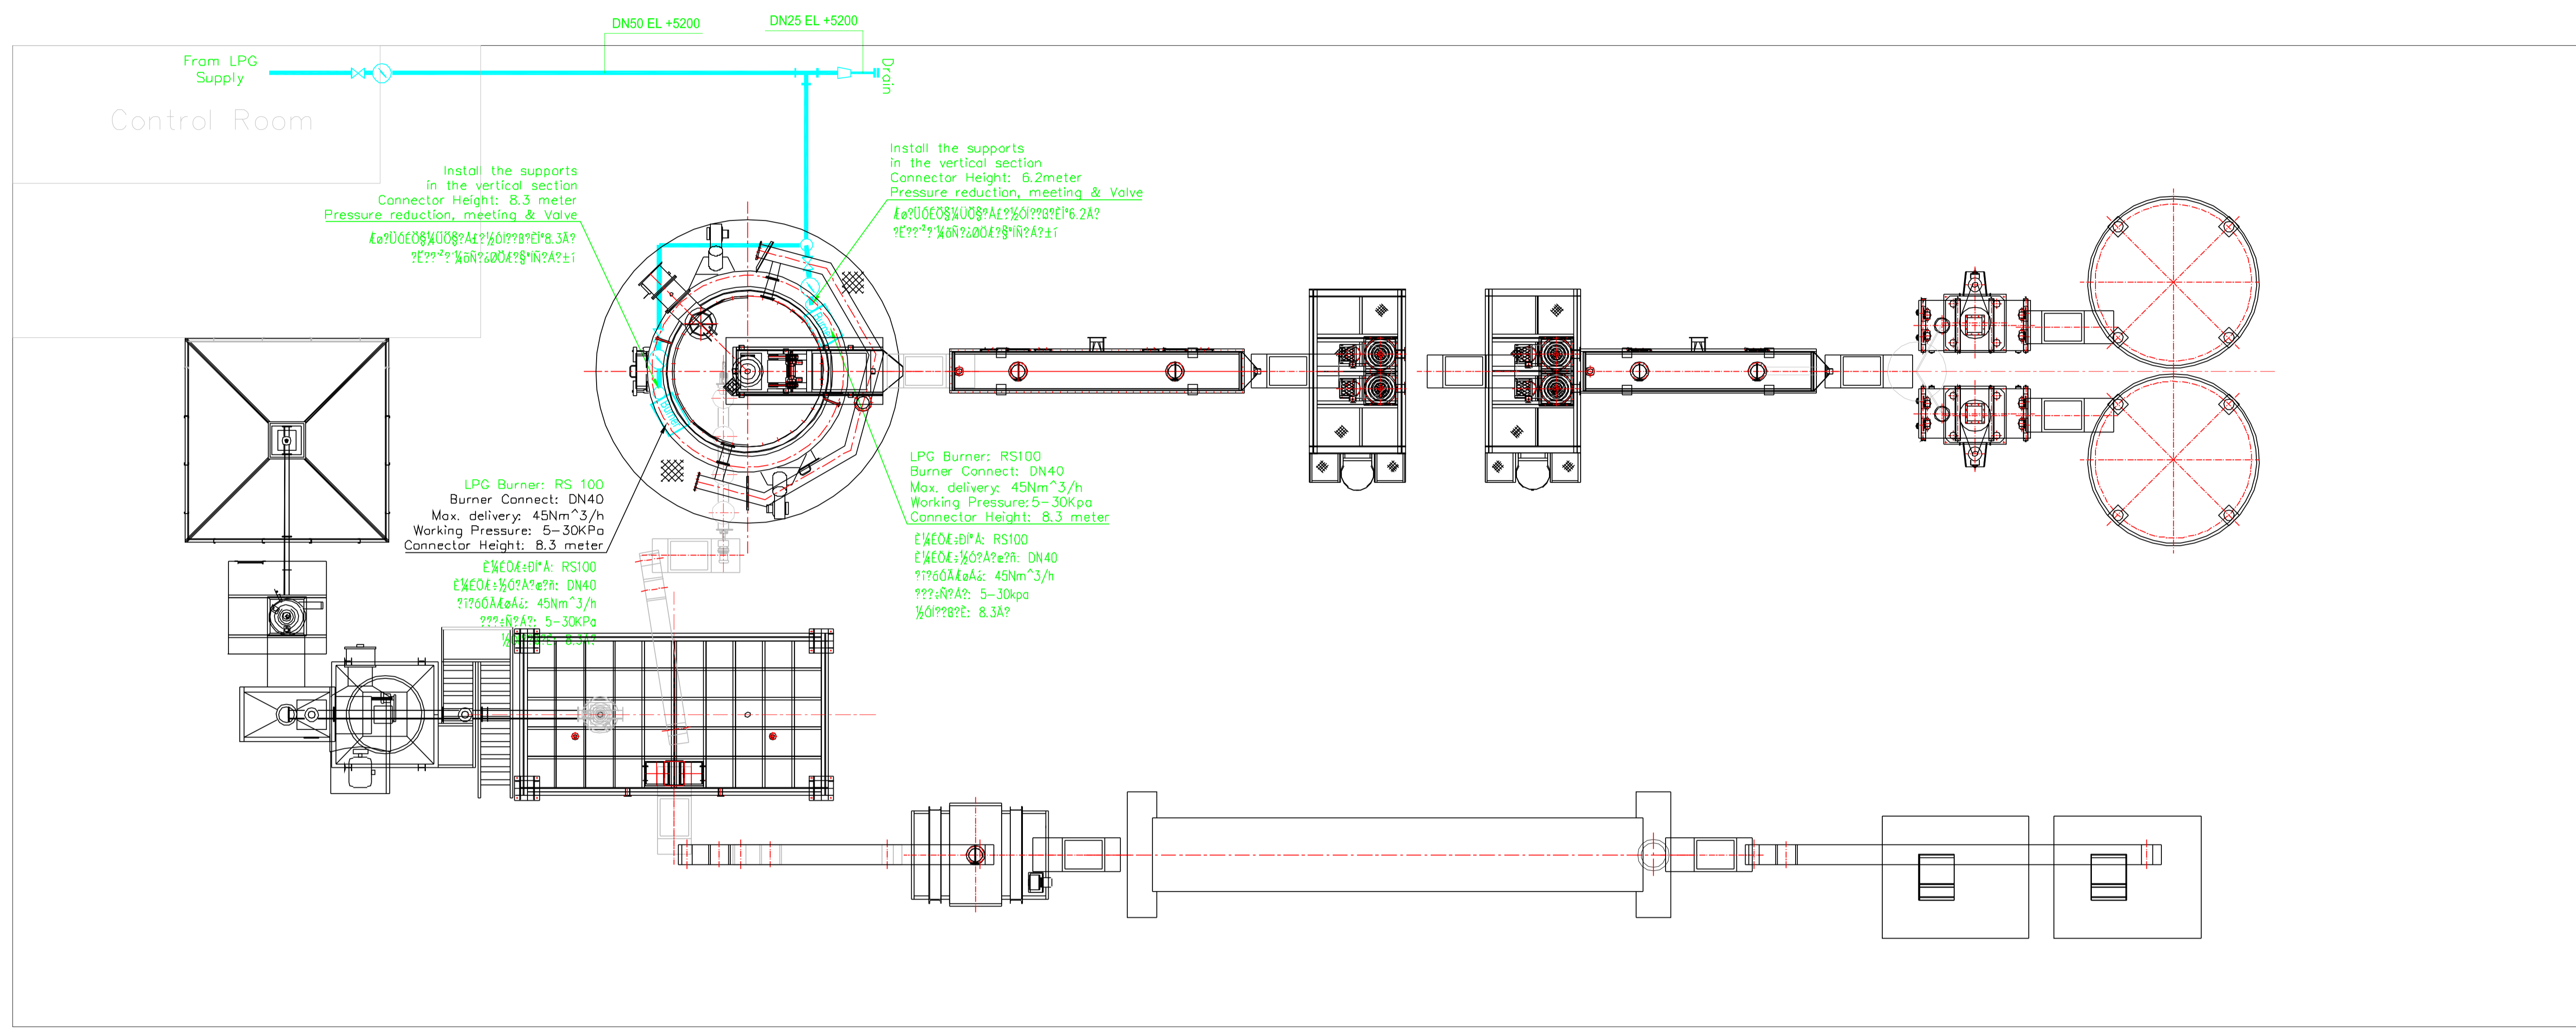

- Note:**
1. The piping setting must be followed the Indian local regulations
 2. The pipe diameter is based on the gas pressure.
 3. Install the control valves as required.
 4. Install the safety device as required.
 5. Burner and gas pipe are connected by metal host.

¼Eδδ°Q6ε°
 1. ?ÜμÄμÄÉèÖÄ±0Dè?nÉ0óí?ÈμÄ??ÄÉ??
 ?éiÉ
 2. ?ÜμÄμÄÖ±??ü?Ýμ±μ0iÉ»εøμÄÑ?Á?
 ?ø??iÉ
 3. ?ü?ÝÉμ¼ÉDèδ°??*òÖε?§iÉ
 4. ?ü?ÝÉμ¼ÉDèδ°??*?È«ÉèÉ?iÉ
 5. È¼ÉÖε=óè?ÜμÄ½óí?i?óÄ½δÉèÉ?ÜÁ?
 ½óíÉ

THIS DRAWING IS THE PROPERTY OF ASIA CHEMICAL TECHNOLOGY AND MUST NOT BE DISTRIBUTED OR REPRODUCED WITHOUT PERMISSION				
REVISION DESCRIPTION	DATE	NAME	ACLINK ASIA CHEMICAL TECHNOLOGY Room 717 Hualian Developing Plaza Xinhua Road No.728 Shanghai,200052 P.R.China TEL: (+86) 21 62941889 FAX: (+86) 21 62941882	
	DRAWN	02.Jan.2014		Y.G.
	DESIGN			
APPROVED			TITLE	
SCALE	1:80	REV.	B	Gokul SR Plant (Kolhapur) Gas Piping
DATE			DRG NO	KFC02-100-301B