


SHT.NO	NO. OF SHTS.	DRG NO.

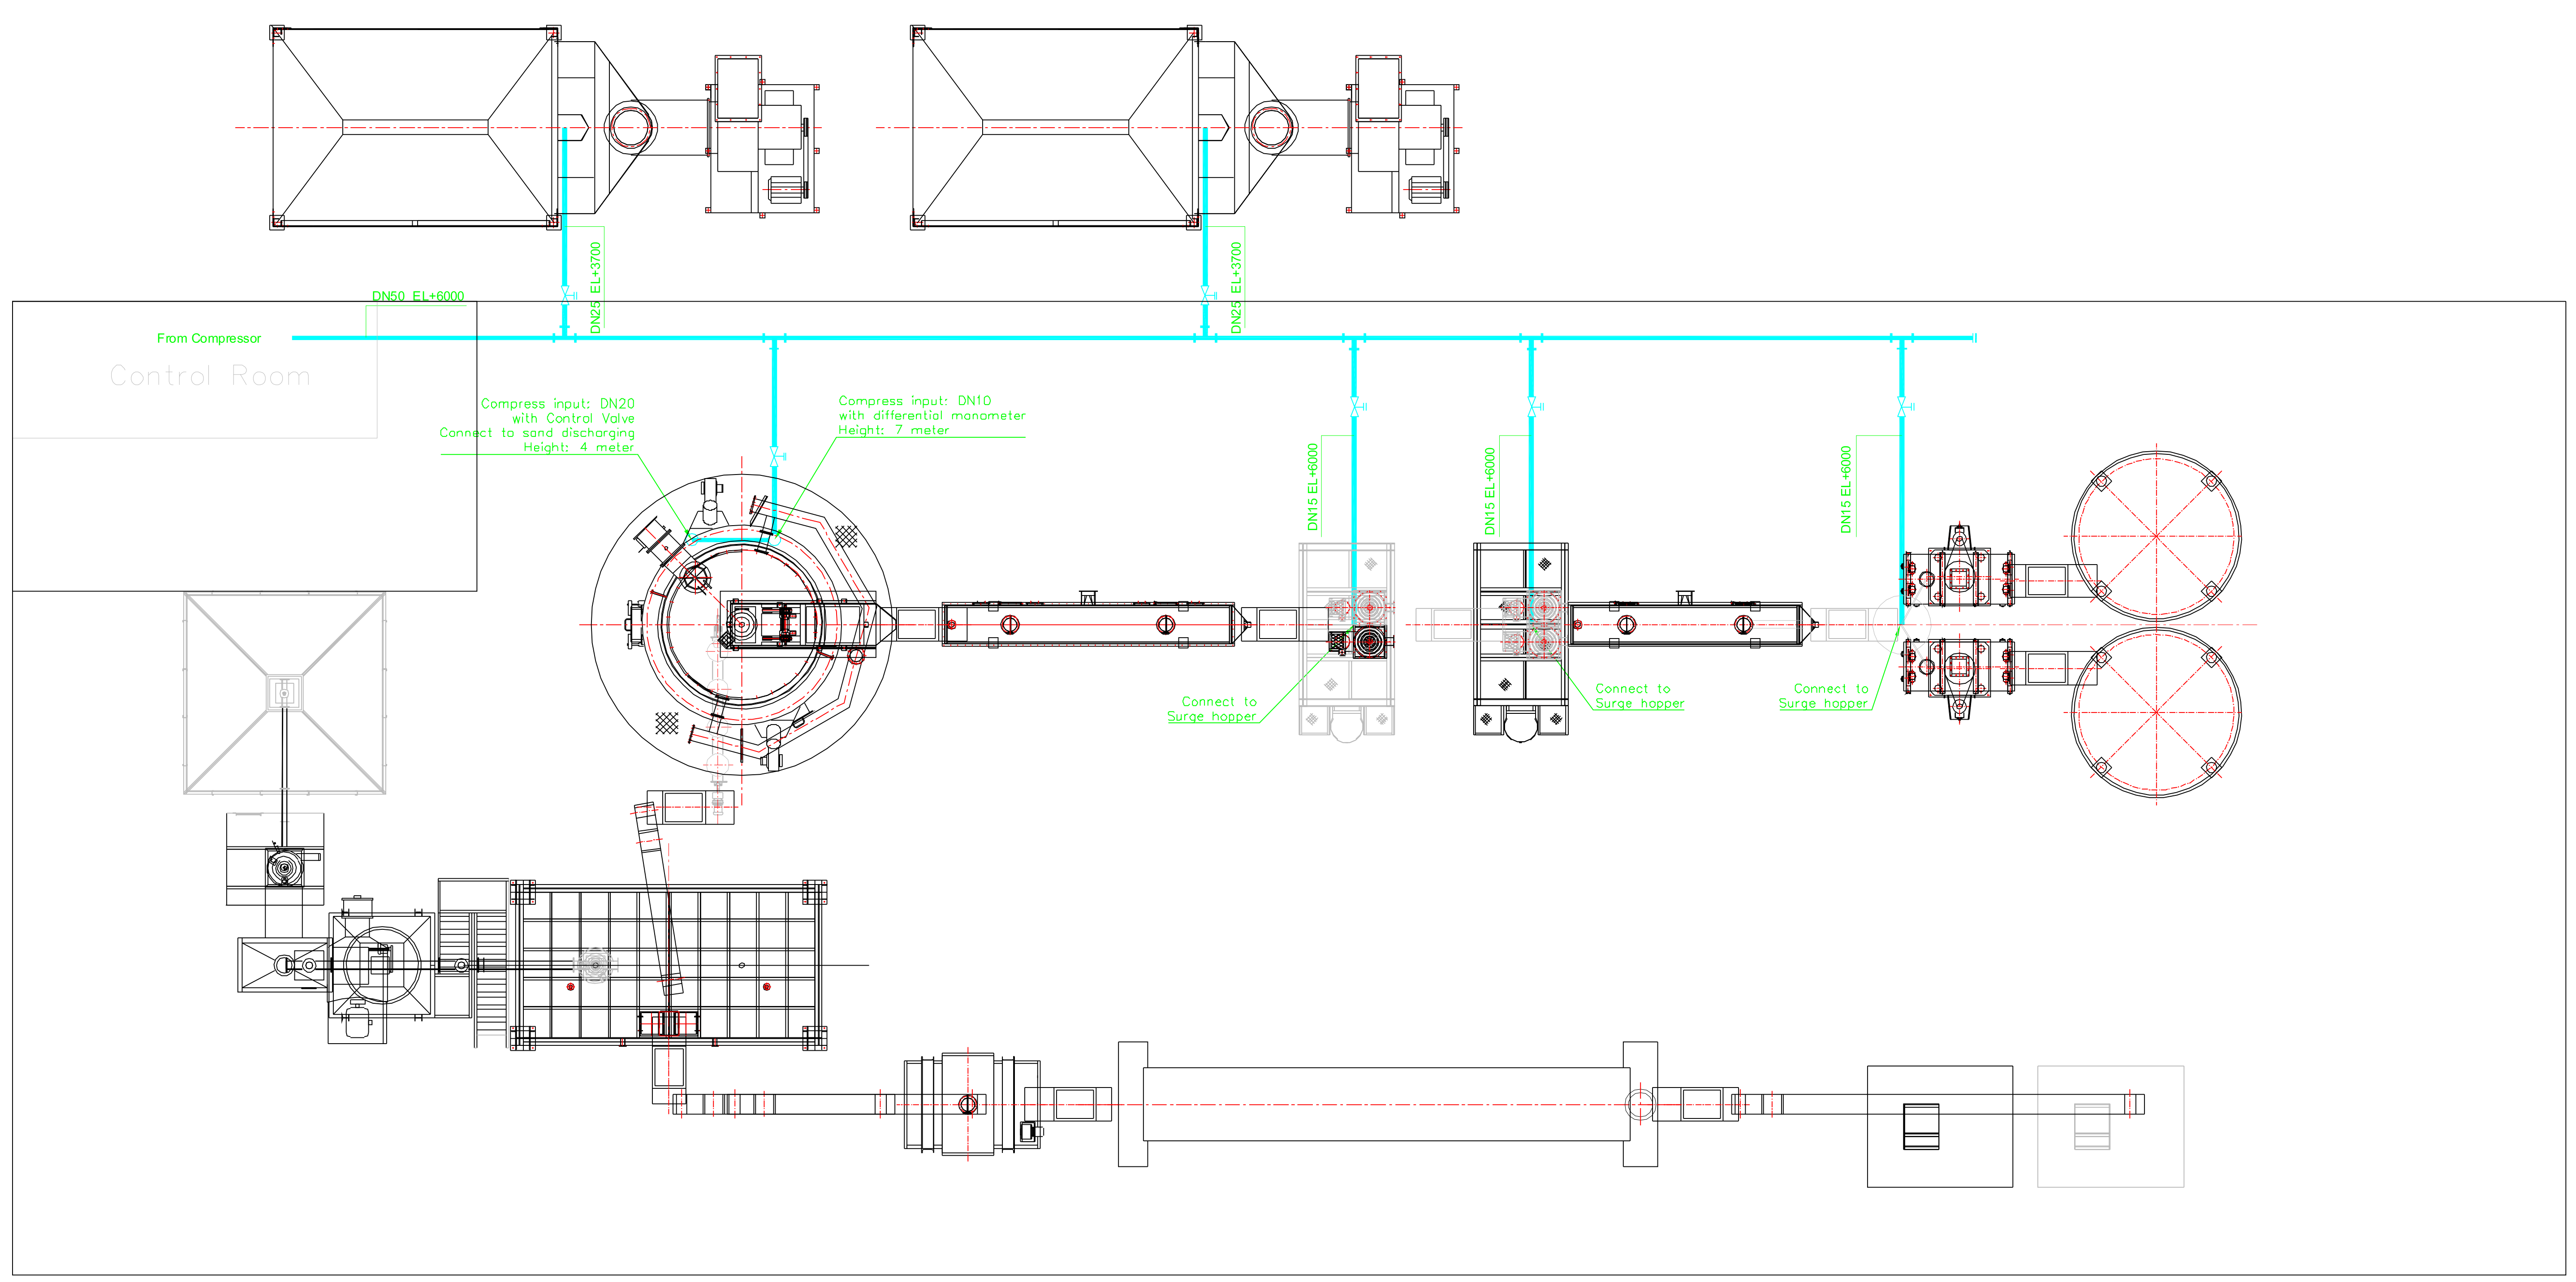

- Note:**
1. The piping setting must according to the regulations in India.
  2. The pipe diameter is based on the compressed air pressure.
  3. Install the control valves as required.

- ¼¼Éèð°ÇóÉ°
1. ?ÜµÄµÄÉèÖÄ±ØDè?ñÉØÓi?ÈµÄ??ÄÉ??  
?æif
  2. ?ÜµÄµÄÖ±??ü??ÝÑ?ÉèèÖÆøµÄÑ?Á??ø  
??if
  3. ?ü?ÝÉµ¼ÉDèð°²?²èØÖÆ?§iÉ

THIS DRAWING IS THE PROPERTY OF ASIA CHEMICAL TECHNOLOGY AND MUST NOT BE DISTRIBUTED OR REPRODUCED WITHOUT PERMISSION					
REVISION DESCRIPTION	DATE	NAME	ACLINK ASIA CHEMICAL TECHNOLOGY Room 717 Hualian Developing Plaza Xinhua Road No.728 Shanghai,200052 P.R.China TEL: (+86) 21 62941889 FAX: (+86) 21 62941882		
	DRAWN	02.Jan.2014	Y.G.		
	DESIGN				
	APPROVED		TITLE		Gokul SR Plant (Kolhapur) Compressed Air Piping
DATE	SCALE	1:80	REV.	B	DRG NO KFC02-100-302B